



STATE	PROJECT NO.	SHEET NO.	TOTAL SHEETS
N.C.			
F.A. PROJECT NO.			

LEGEND

- DROP OFF / PICK UP LANE
- STUDENT PARKING LANE
- EXIT / THRU LANE

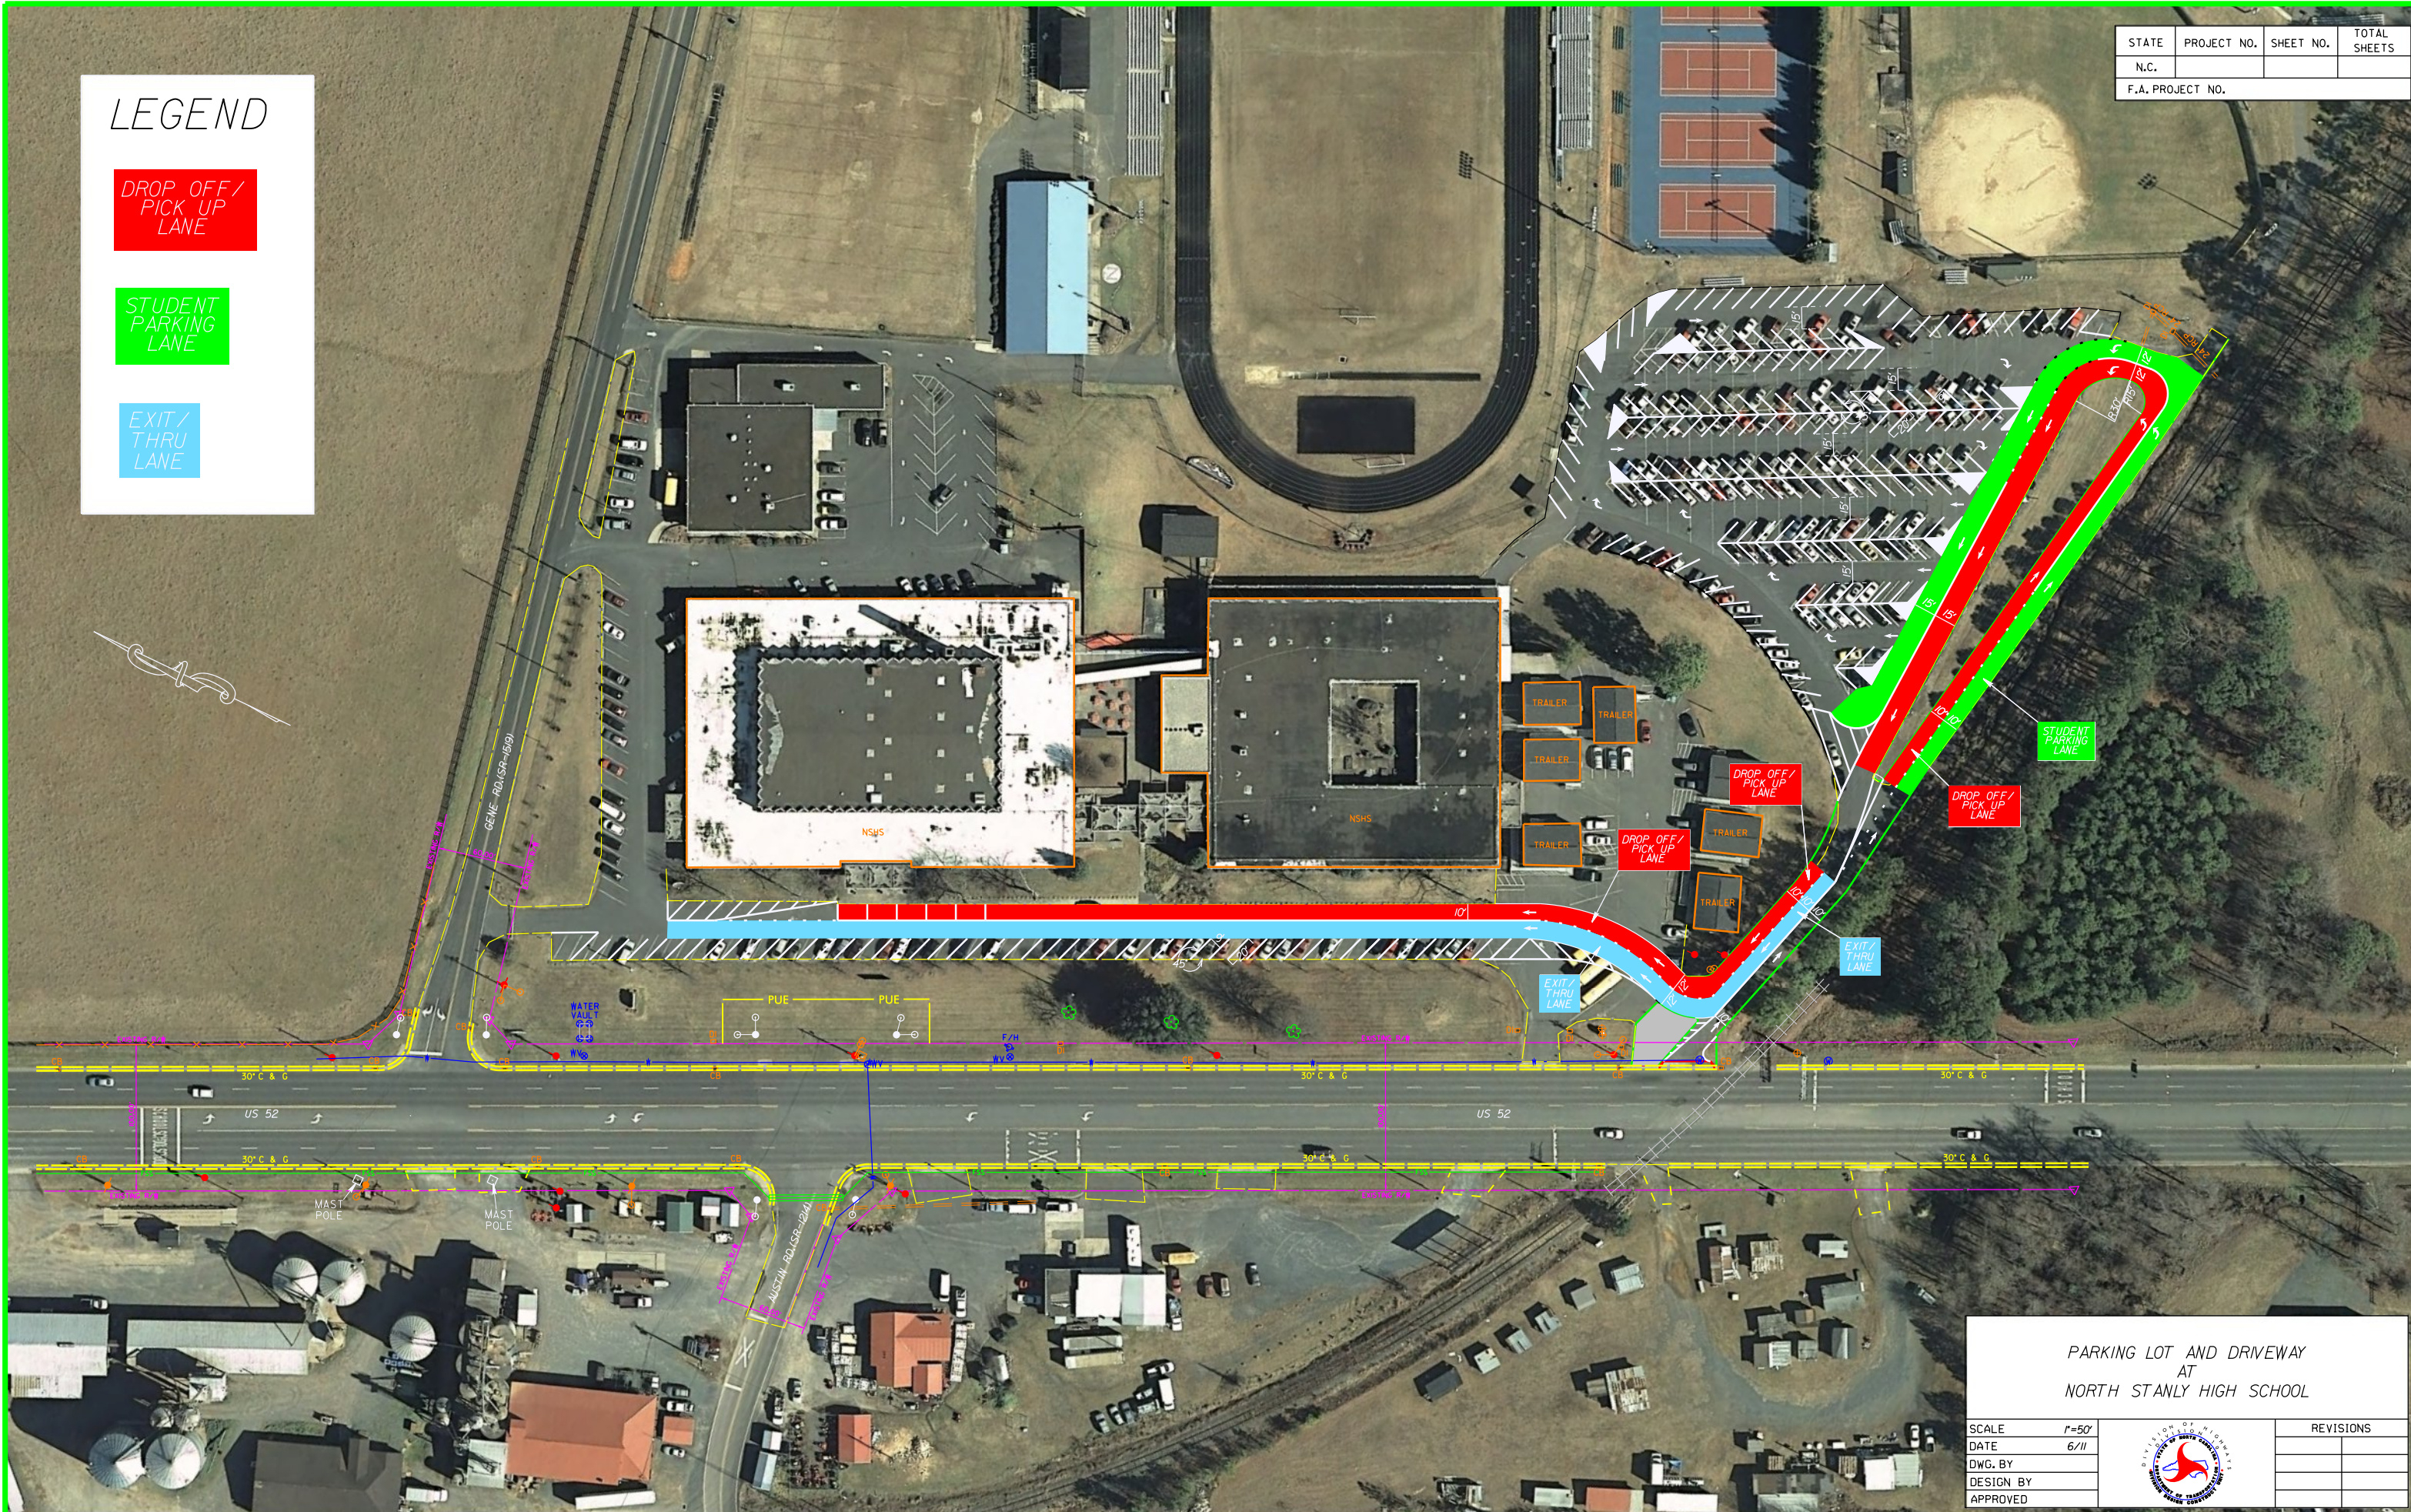

PARKING LOT AND DRIVEWAY
AT
NORTH STANLY HIGH SCHOOL

SCALE	r=50'		REVISIONS
DATE	6/11		
DWG. BY			
DESIGN BY			
APPROVED			